

Plan Information

Tenure Type	Freehold
Plan Type	Deposited Plan
Plan Purpose	Subdivision

Plan Heading

Lot 124, 9008, Road and Restrictive Covenant

Locality & Local Government

Locality	Brigadoon
Local Government	City of Swan

Department of Planning, Lands and Heritage

File Number	
-------------	--

Examination

Examined	Date
----------	------

Planning Approval

Planning Authority	Western Australian Planning Commission
Reference	156399

Delegated under S. 16 P&D Act 2005	Date
------------------------------------	------

In Order For Dealings

Subject To	
------------	--

For Inspector of Plans and Surveys	Date
------------------------------------	------

Plan Approved Reg. 26A (1),(4)

Inspector of Plans and Surveys / Authorised Land Officer	Date
--	------

Survey Details

Field Records	107614, 109441
Declared as Special Survey Area	Yes

Survey Method Regulatory Statement

Survey carried out under Reg. 26A Special Survey Area Guidelines. See survey sheet(s) to determine the true final position and type of all survey marks placed for this plan.

Survey Method and Plan Content Variations

Approved Variation Type REG 26A(1) FINAL MARKING DEFERRED	Reference (Approved ID D131-22 Dated 21 September 2022, Landgate File 06909-2021/002)
---	---

Survey Certificate - Regulation 54

I, Nigel J. SIMPSON hereby certify that this plan is accurate and is a correct representation of the -
(a) survey; and
(b) calculations from measurements recorded in the field records, undertaken for the purposes of this plan and that it complies with the relevant written law(s) in relation to which it is lodged.

FINAL	
Licensed Surveyor	Date

Survey Organisation

Name	MNG MCMULLEN NOLAN GROUP
Address	PO Box 3526, SUCCESS W.A. 6964
Phone	6436 1599
Fax	6436 1500
Email	info@mngsurvey.com.au
Reference	92090dp-452d

Amendments

Version	Lodgement Type	Amendment Description	Authorised By	Date

Former Tenure

New Lot / Land	Parent Plan Number	Parent Lot Number	Title Reference	Subject Land Description
124, 9008	DP 424723	PT LOT 9007		

Former Tenure Interests and Notifications








Subject	Purpose	Statutory Reference	Origin	Land Burdened	Benefit To	Comments
Ⓒ	EASEMENT		DOC E983810	LOT 9008	WATER AUTHORITY OF WESTERN AUSTRALIA	
Ⓐ, Ⓑ	EASEMENT	SEC 195 & 196 OF THE LAA 1997	DOC N378213	LOT 9008	CITY OF SWAN AND THE PUBLIC AT LARGE	PUBLIC ACCESS

New Interests

Subject	Purpose	Statutory Reference	Origin	Land Burdened	Benefit To	Comments
	RESTRICTIVE COVENANT	SEC 136D OF THE TLA 1893	THIS PLAN & DOC	LOT 124 AND THE PORTION OF LOT 9008 LABELLED Ⓒ	LOT 124 AND THE PORTION OF LOT 9008 LABELLED Ⓒ	

New Notifications and Memorials

Subject	Purpose	Statutory Reference	Origin	Land Burdened	Benefit To	Comments
	NOTIFICATION	SEC 70A OF THE TLA 1893	DOC	LOT 124		BRIGADOON STRUCTURE PLAN
	NOTIFICATION	SEC 70A OF THE TLA 1893	DOC	LOT 124		NO SEWERAGE
	NOTIFICATION	SEC 165 OF THE P. & D. ACT	DOC	LOT 124		BUSHFIRE MANAGEMENT PLAN

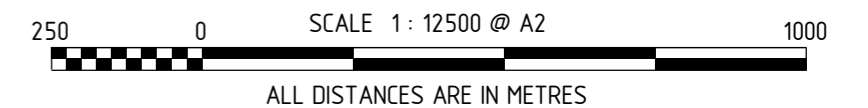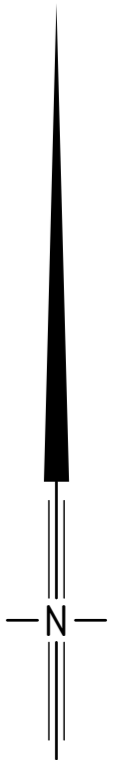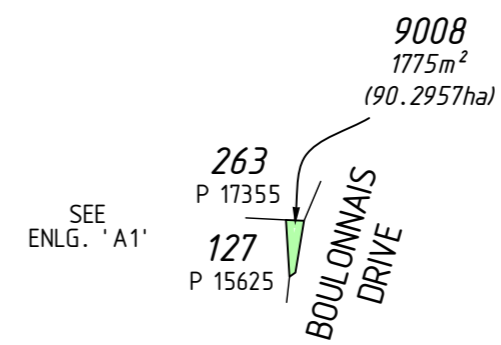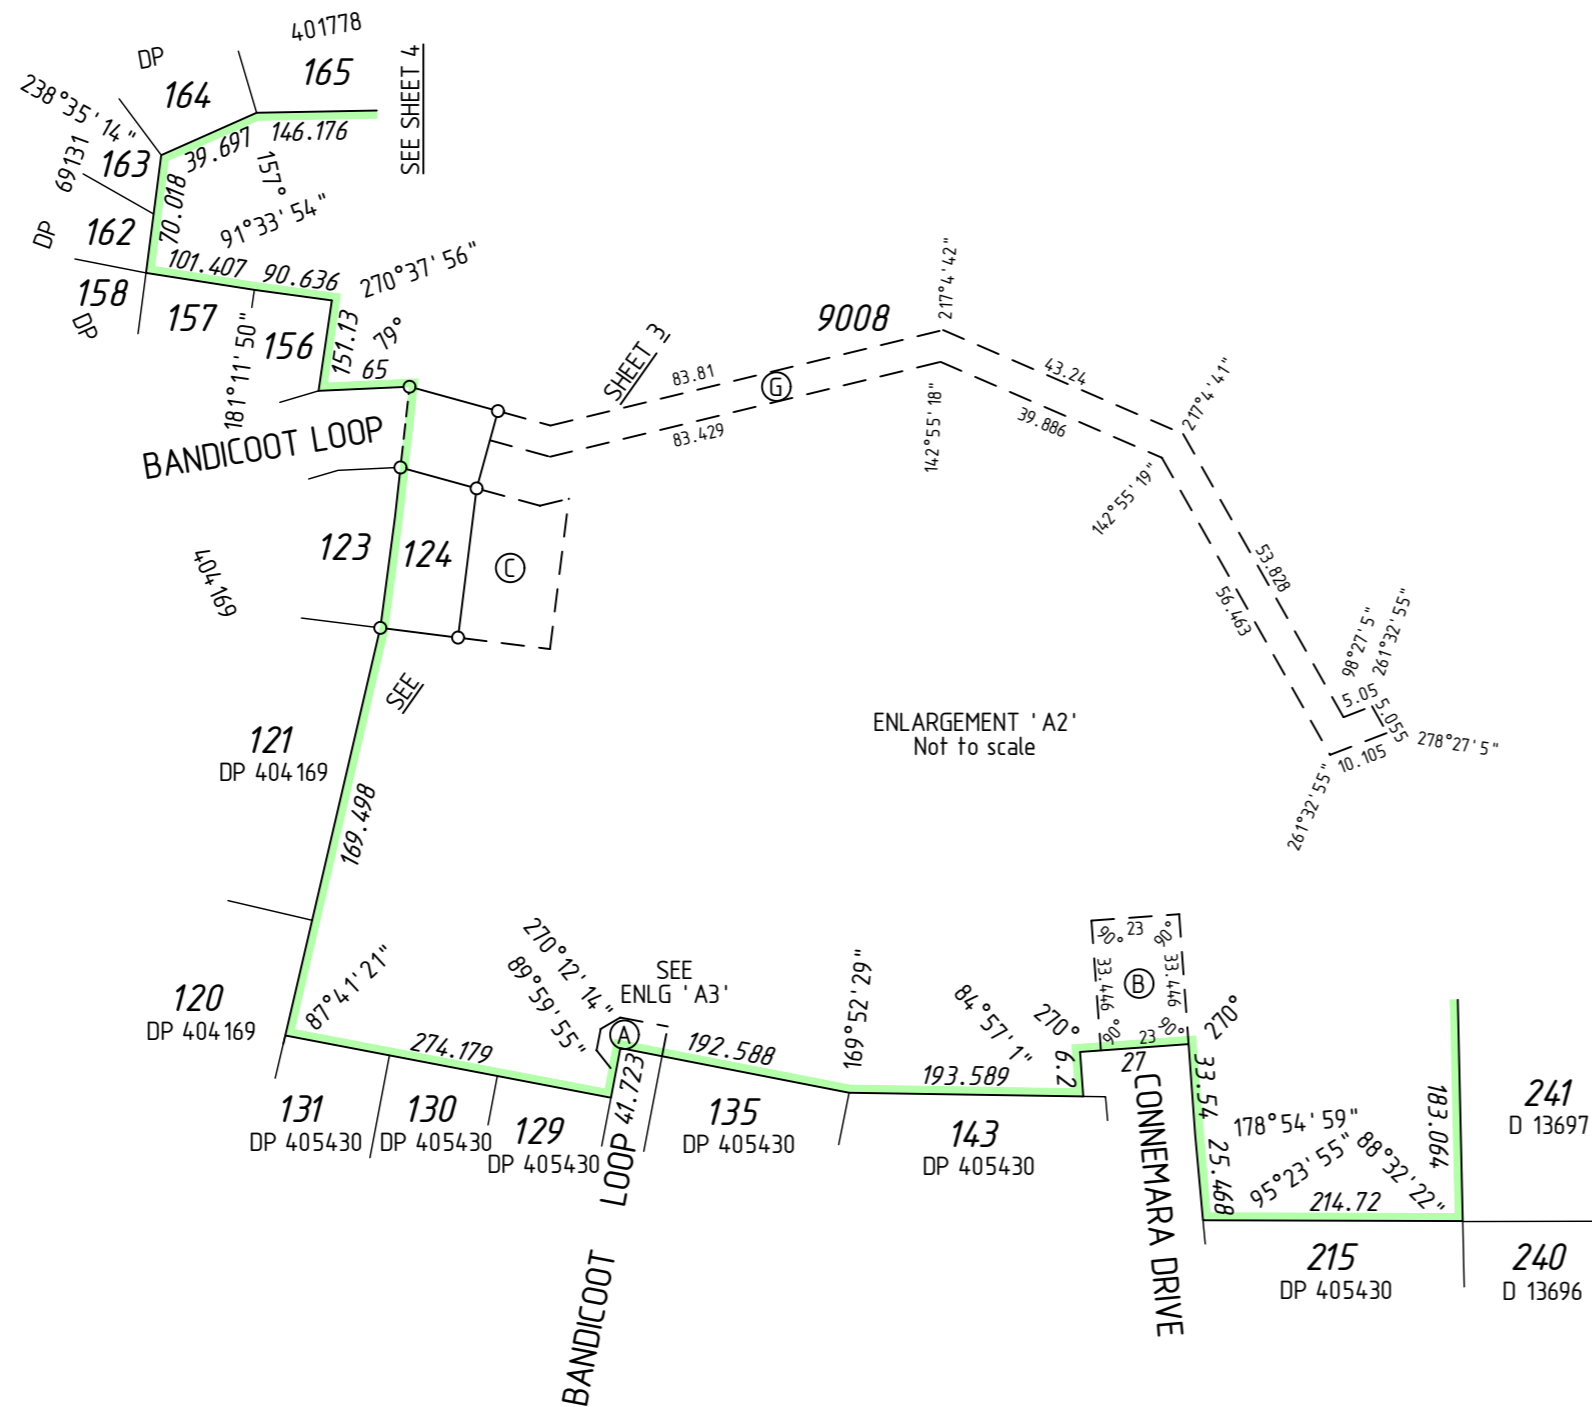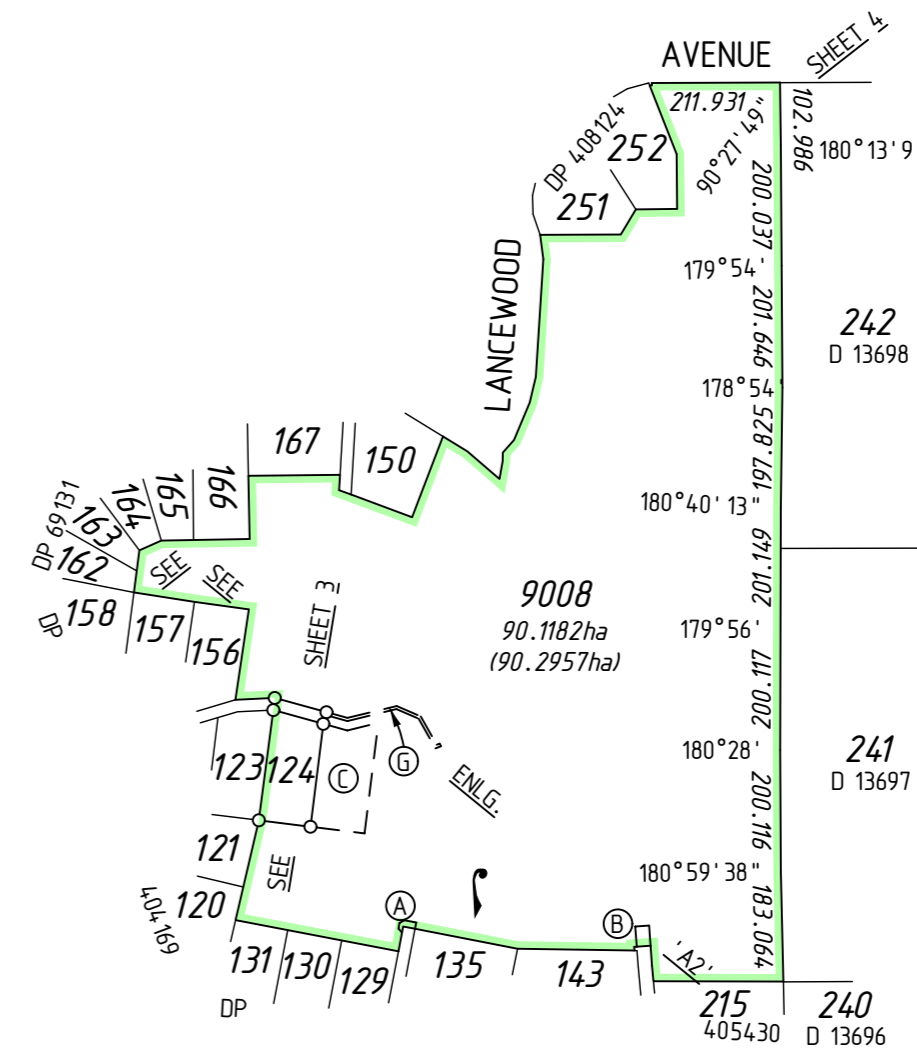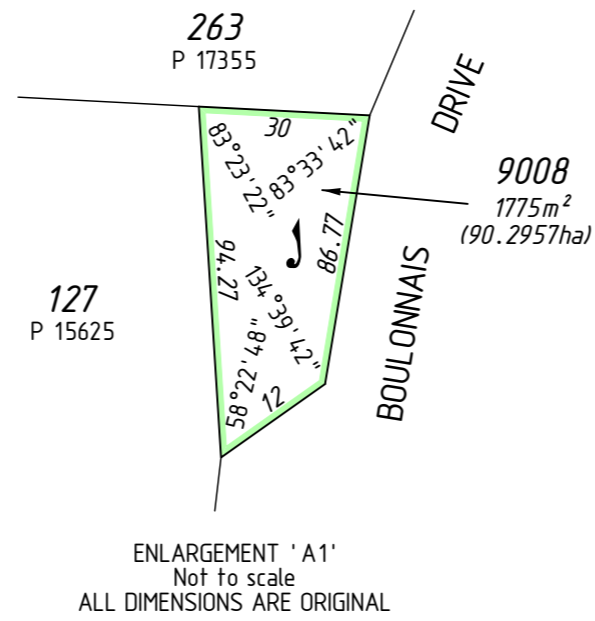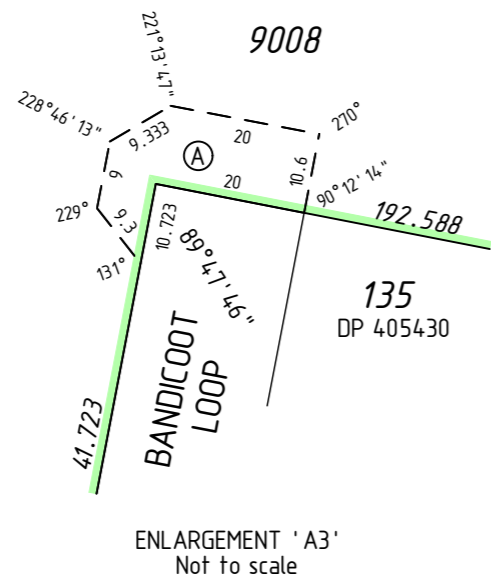


MC MULLEN NOLAN GROUP
PO Box 3526, Success W.A. 6964
Tel: (08) 6436 1500
Fax: (08) 6436 1500
Email: info@mngsurvey.com.au



MNG Ref : 92090dp-452d - DP424900#00.CSD

ADDITIONAL SHEETS
SURVEY SHEET

SHEET	SHEETS	VERSION NUMBER
2	OF 4	1

DEPOSITED PLAN
424900

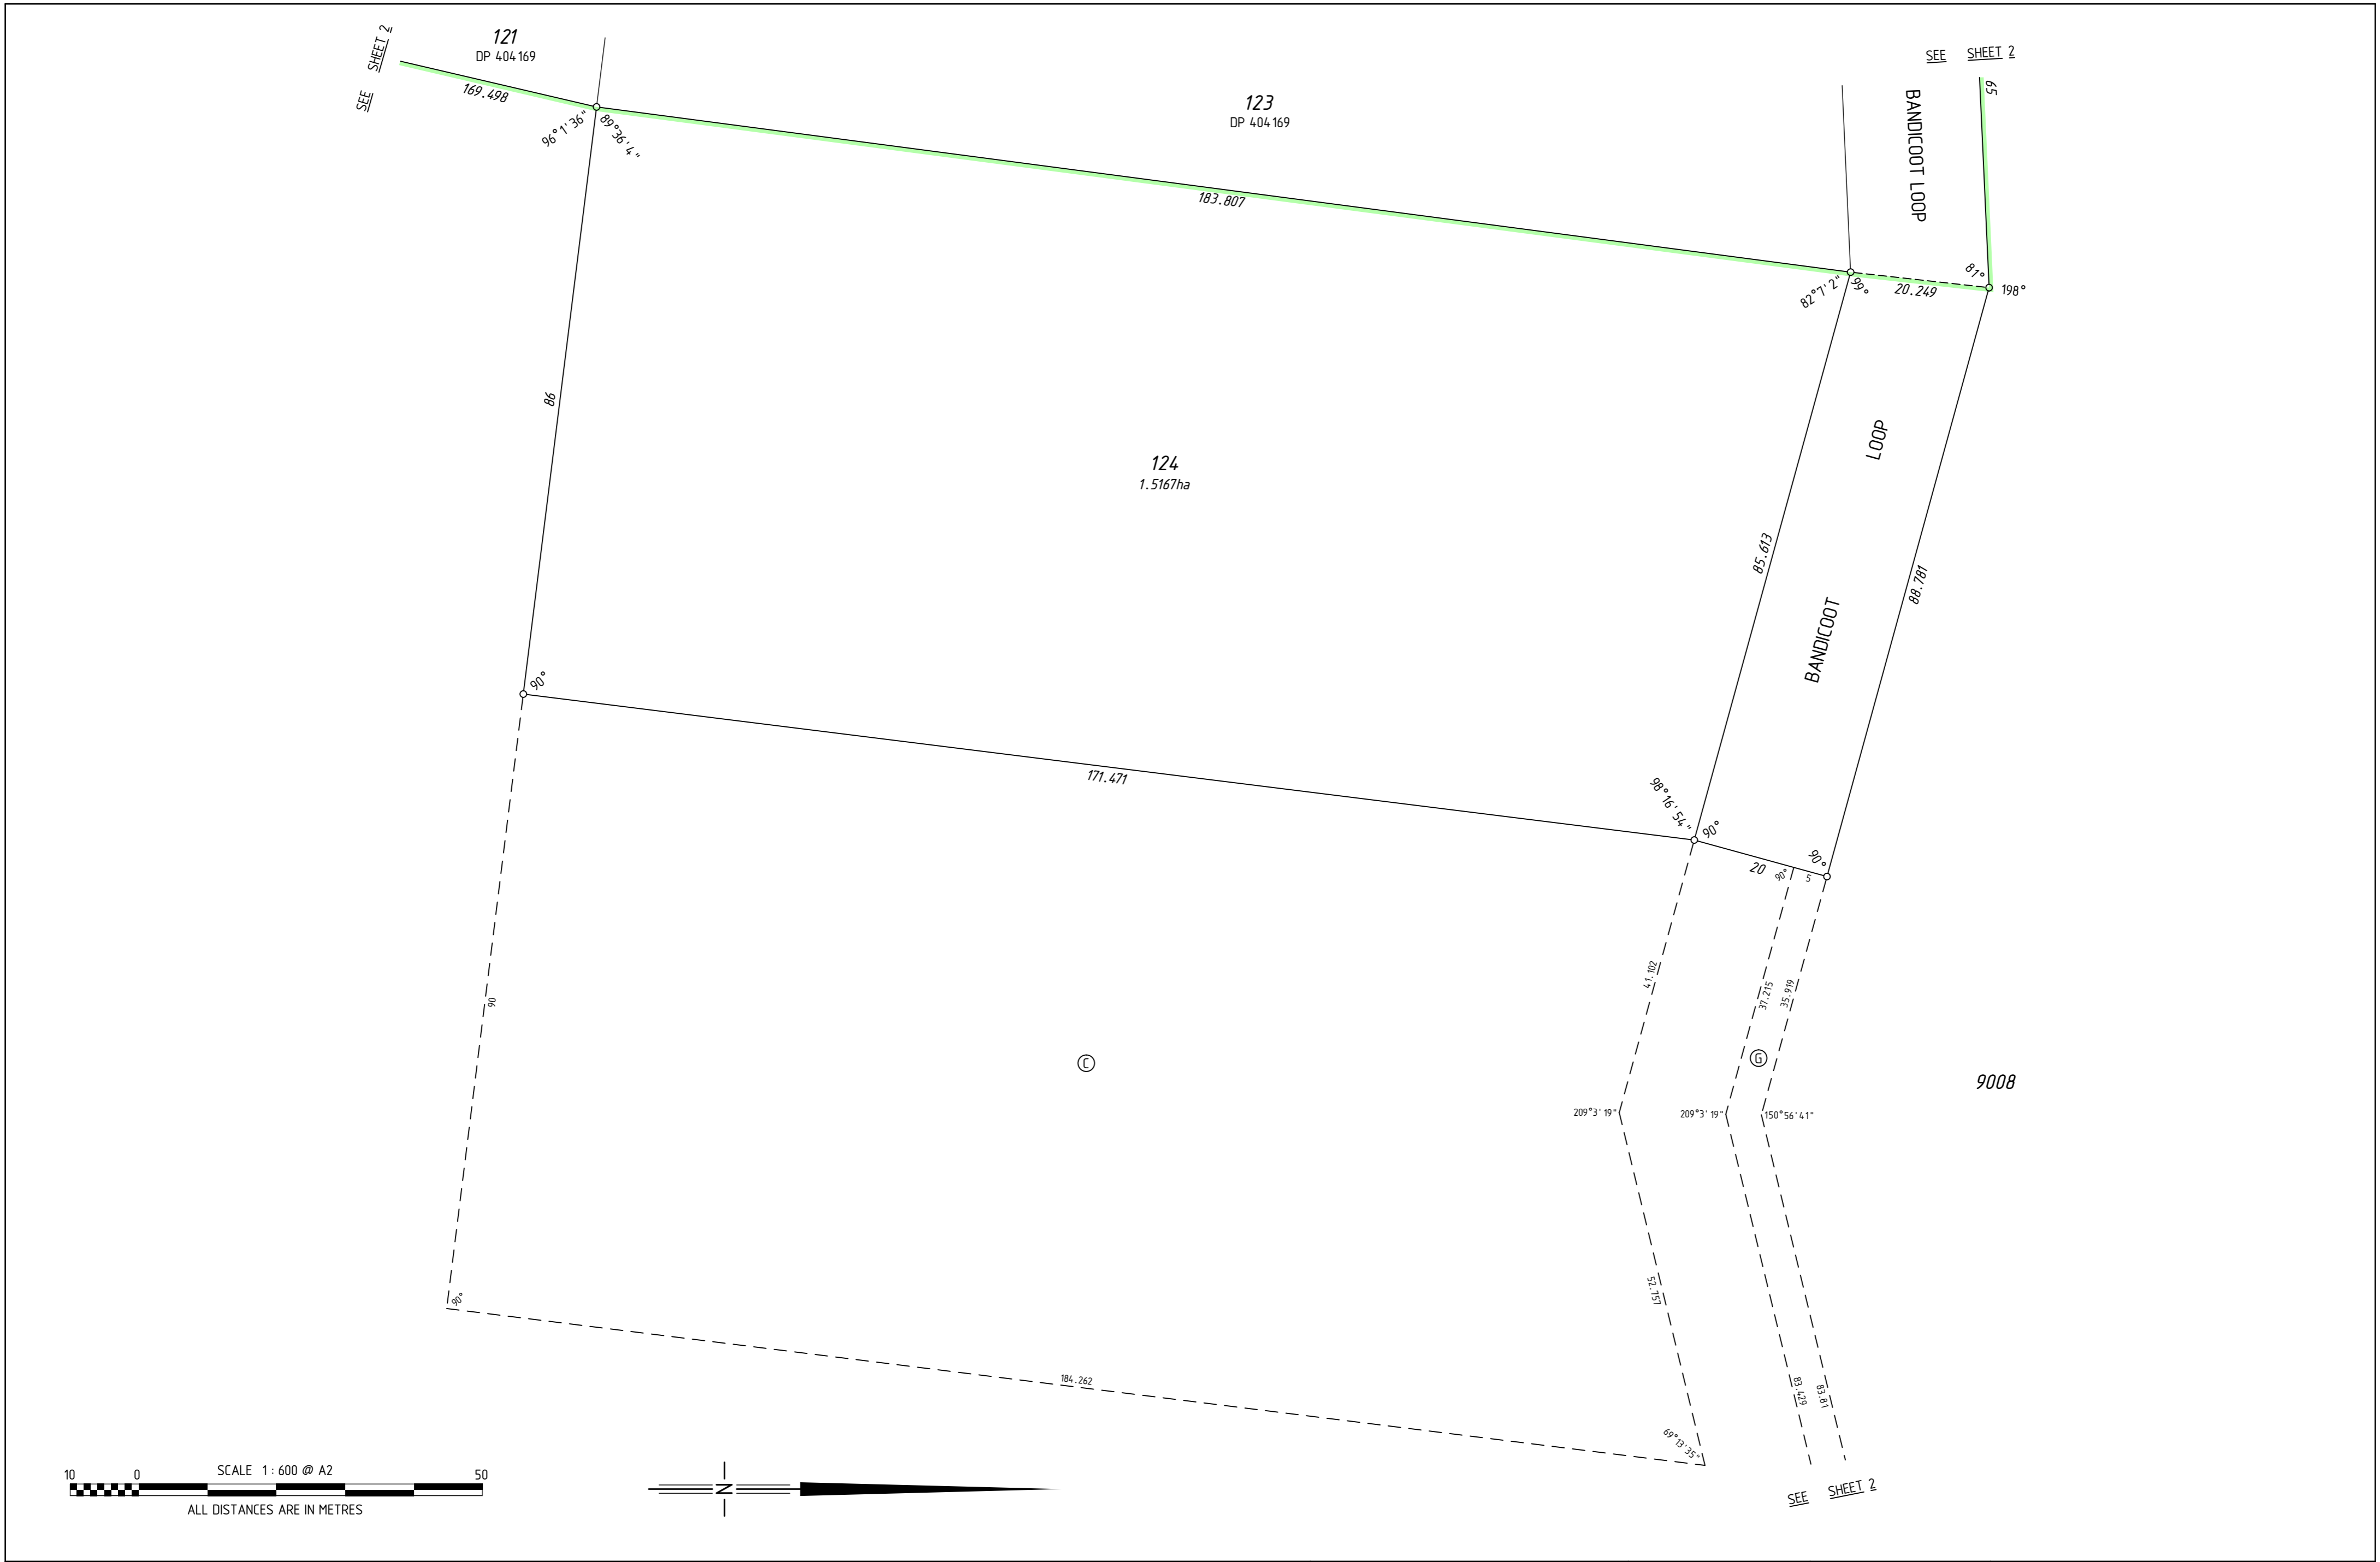

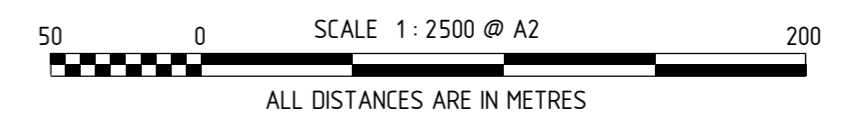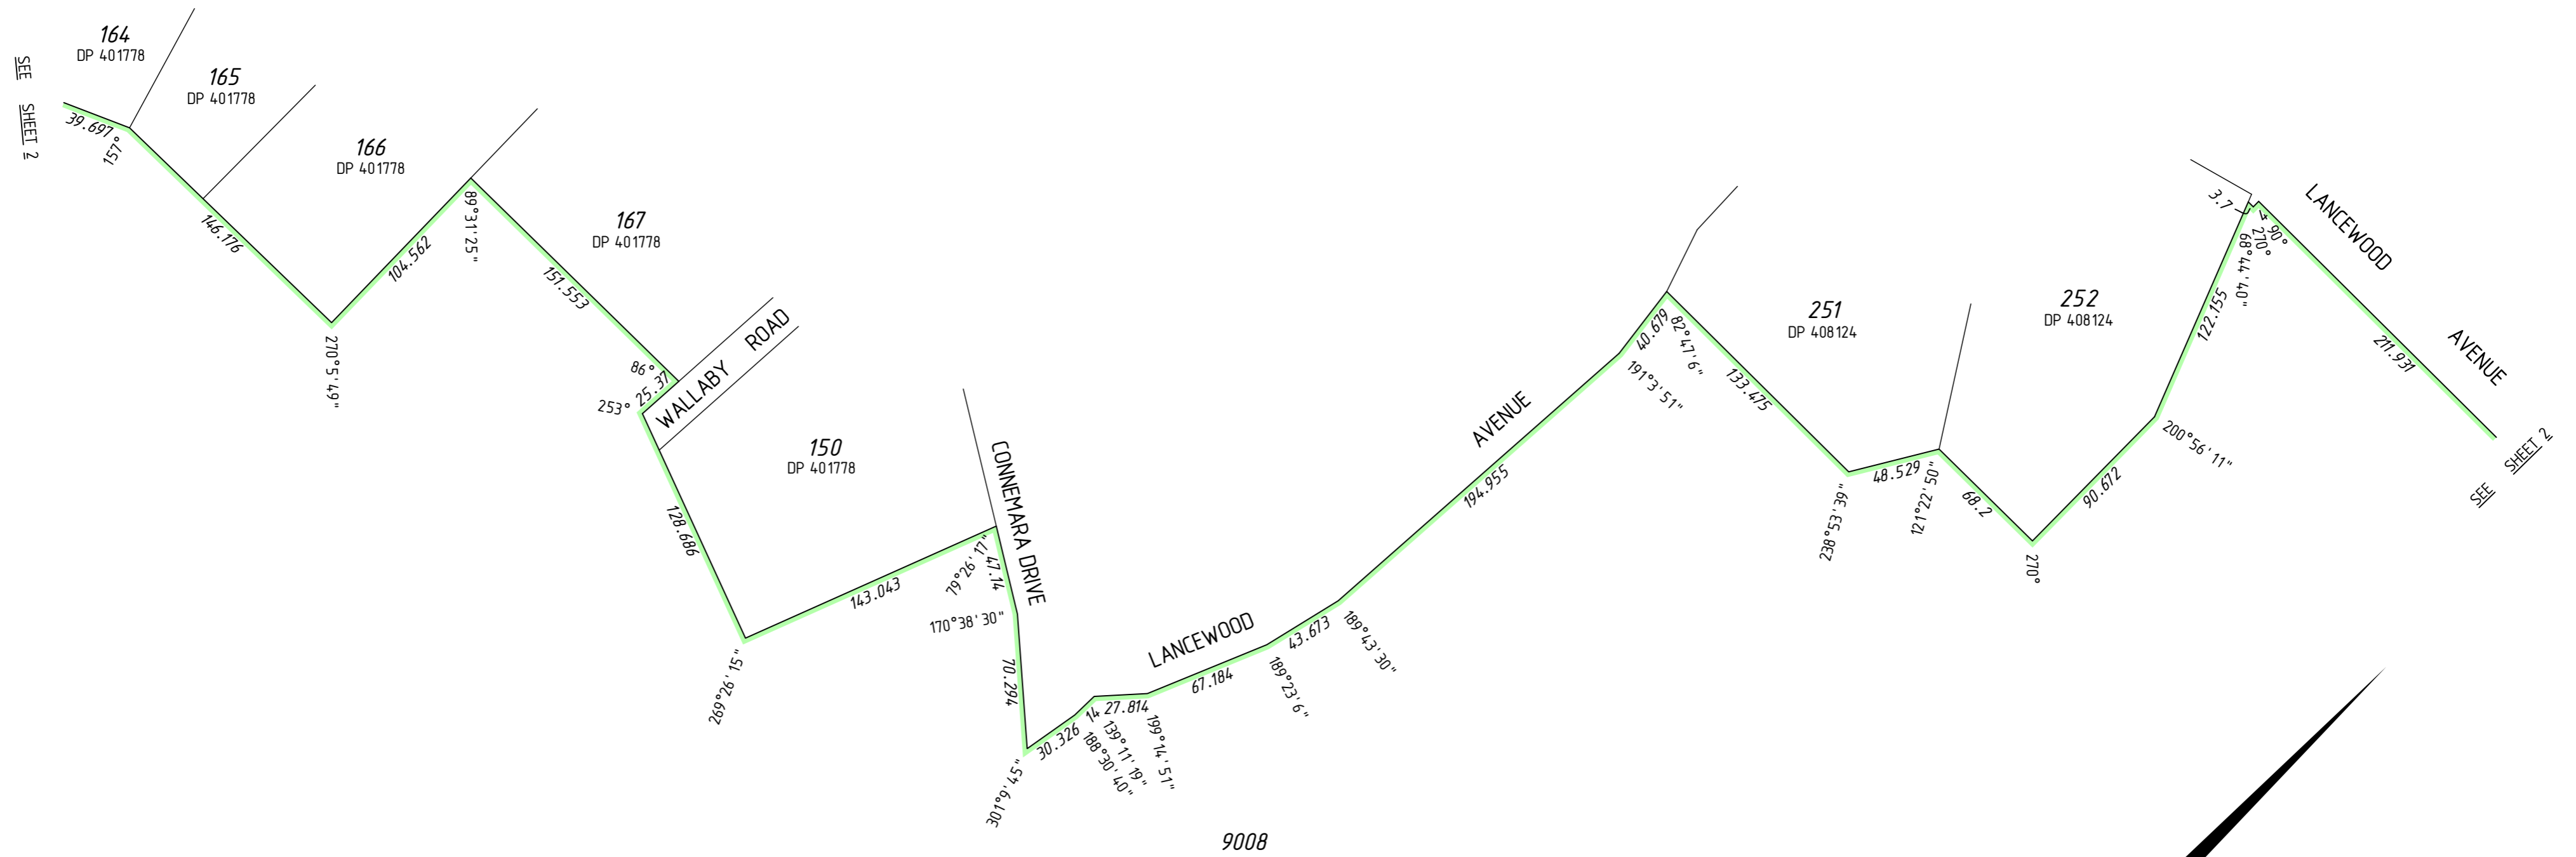

MC MULLEN NOLAN GROUP
PO Box 3526, Success W.A. 6964
Tel: (08) 6436 1509
Fax: (08) 6436 1500
Email: info@mngsurvey.com.au

MNG Ref : 92090dp-452d - DP424900#00.CSD

ADDITIONAL SHEETS
SURVEY SHEET

SHEET SHEETS
4 OF 4

VERSION NUMBER
1

DEPOSITED PLAN
424900

THIS SURVEY SHEET WILL BE
REPLACED BY THE SURVEY DATA



MC MULLEN NOLAN GROUP
PO Box 3526, Success W.A. 6964
Tel: (08) 6436 1500
Fax: (08) 6436 1500
Email: info@mngsurvey.com.au

MNG Ref : 92090dp-452d

VERSION NUMBER

1

DEPOSITED PLAN
424900